




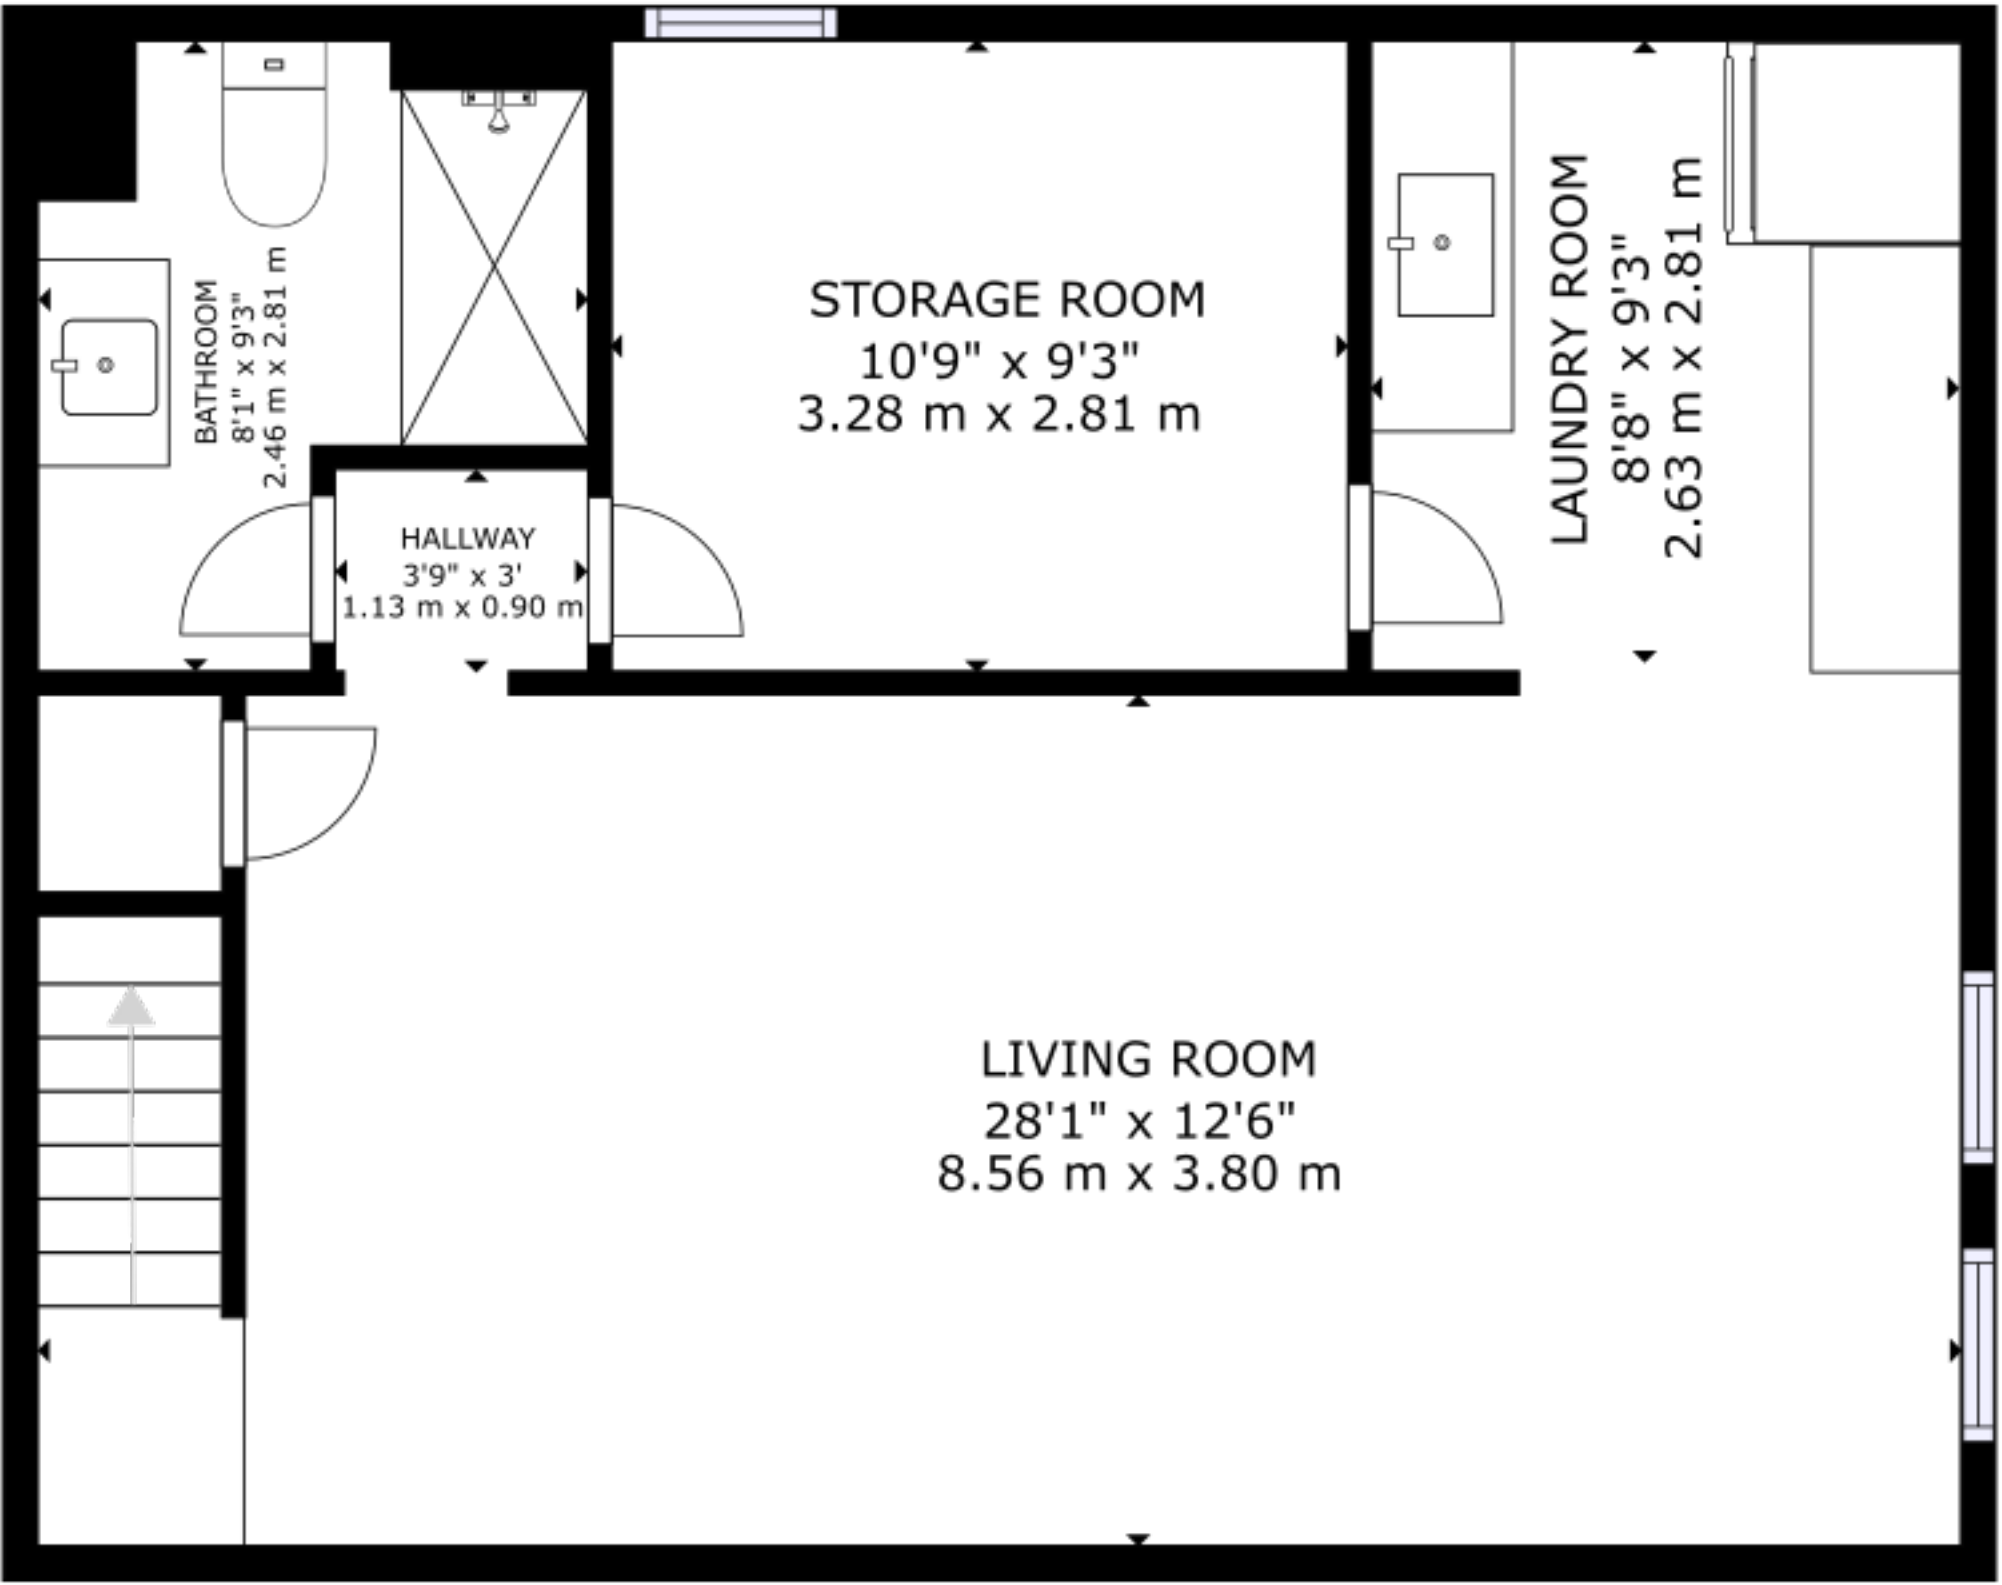

BASEMENT

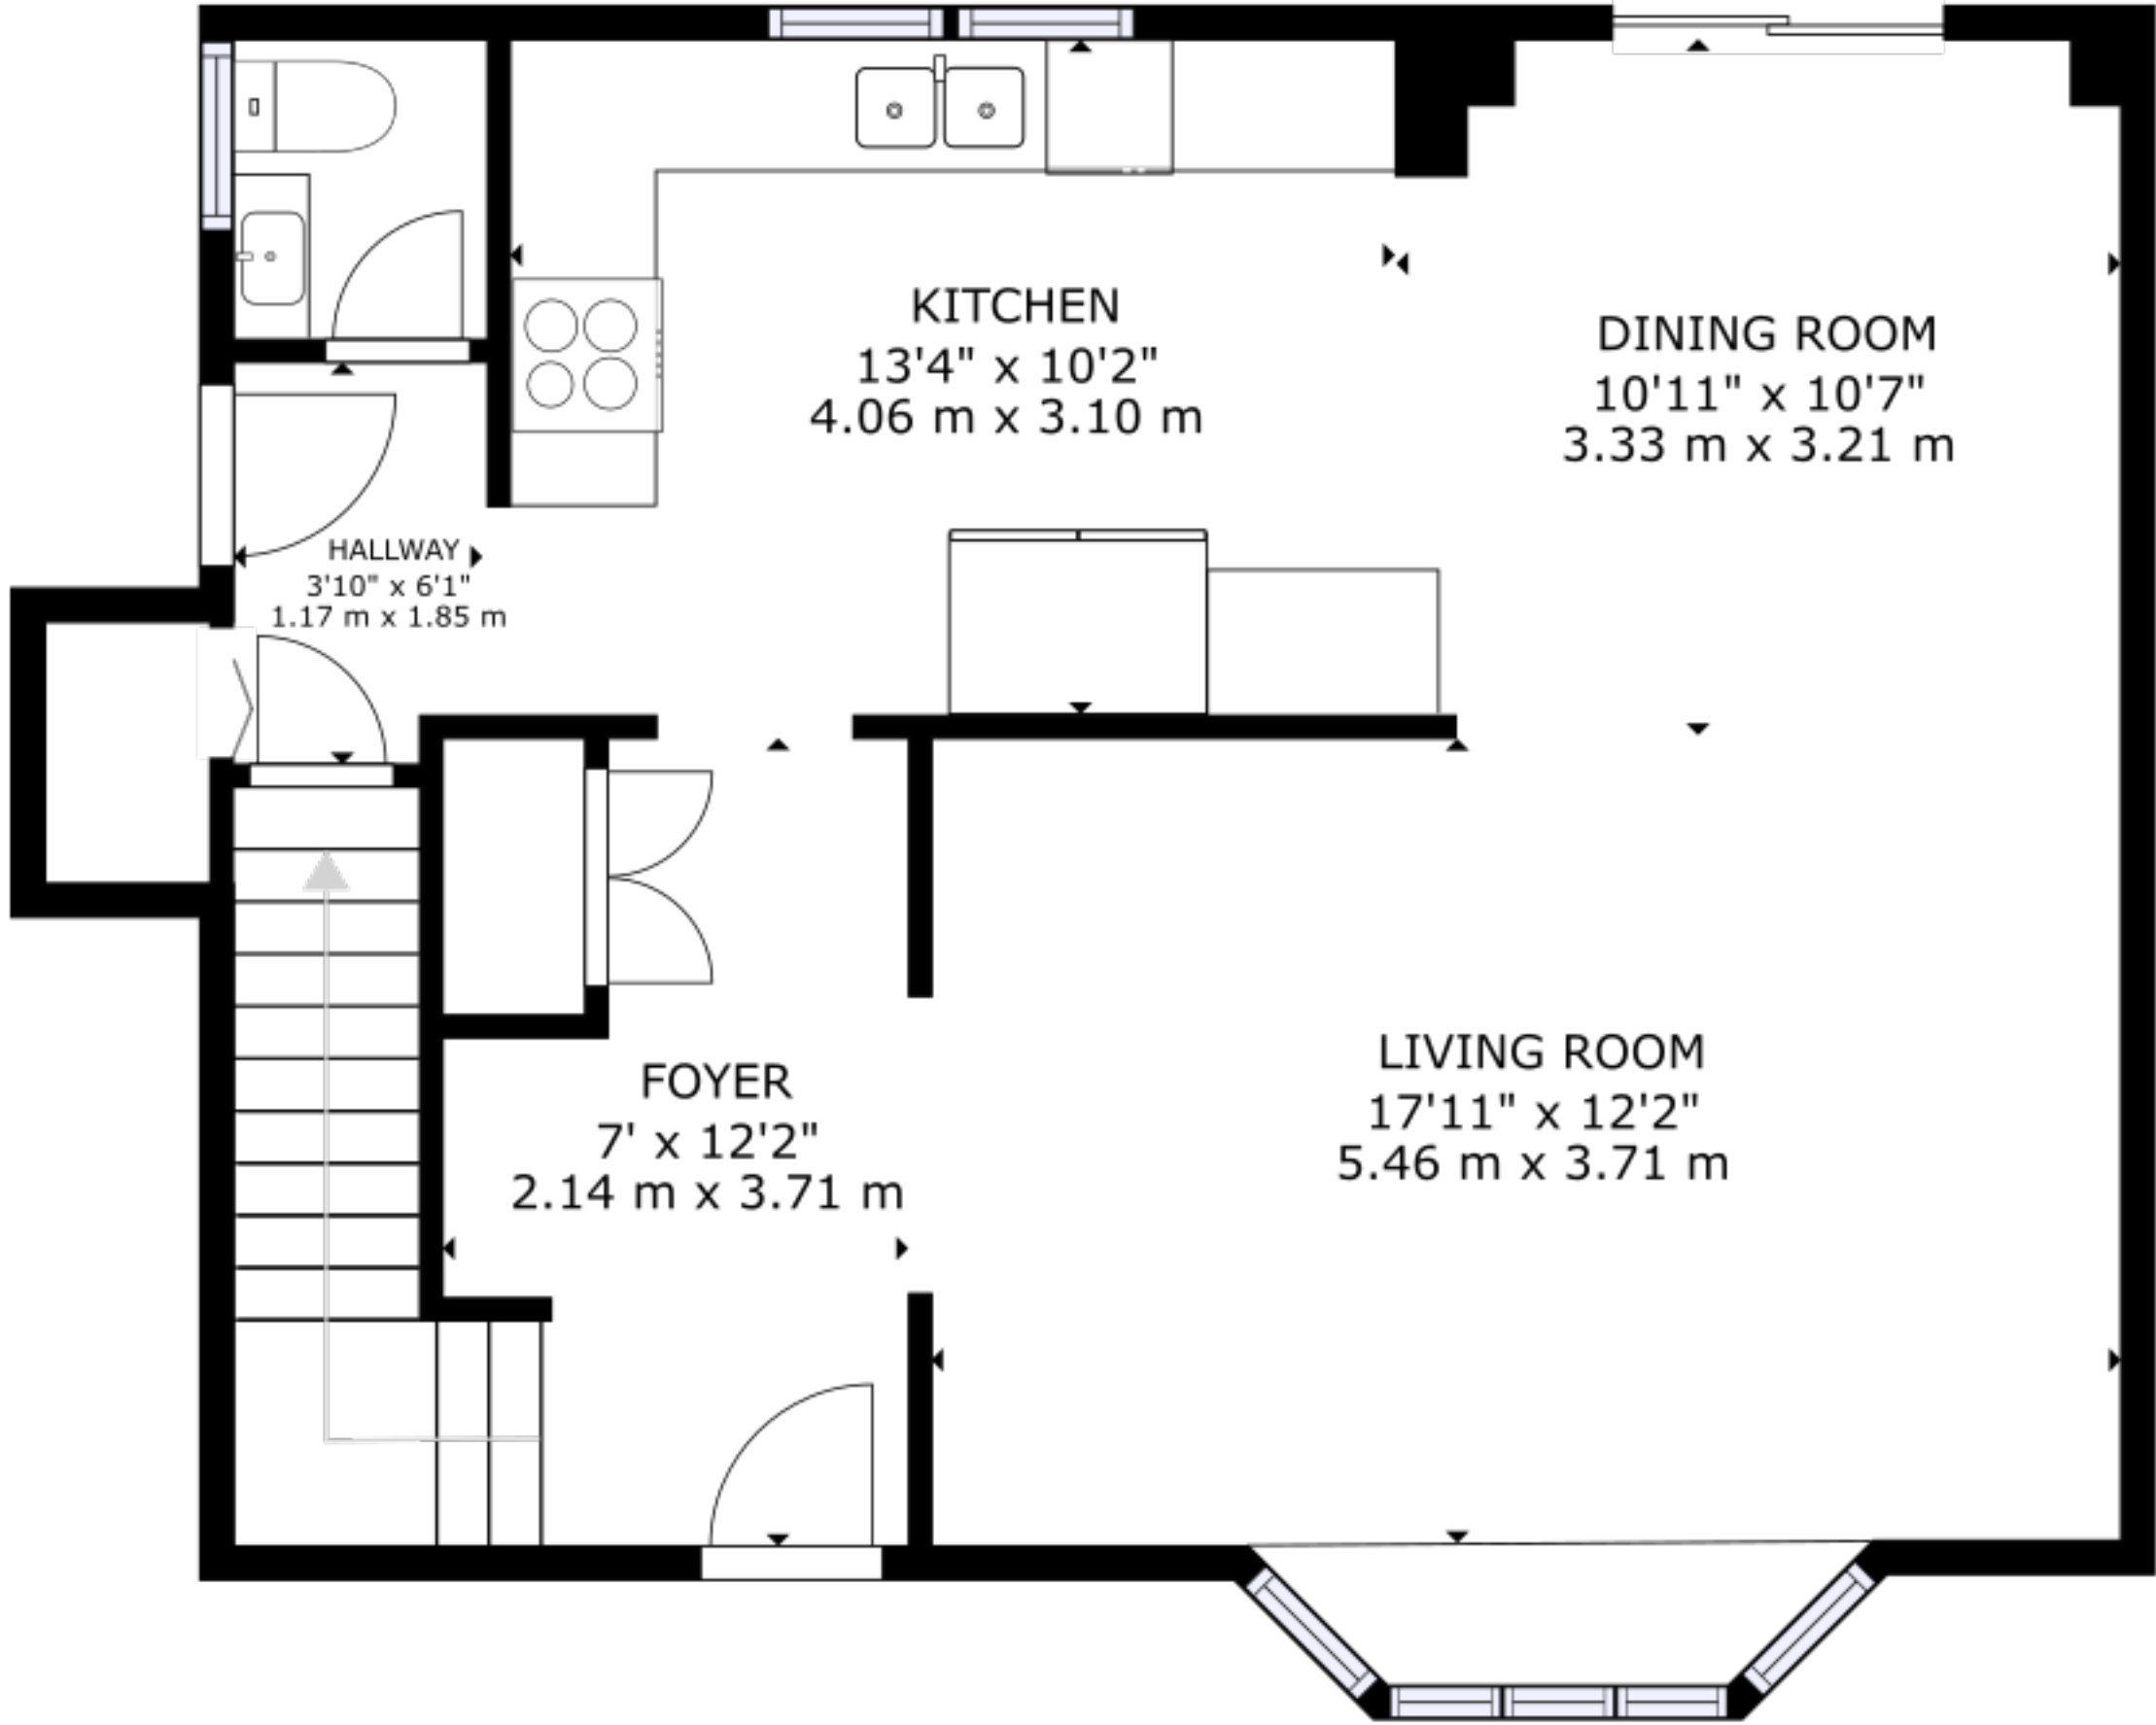

MAIN FLOOR

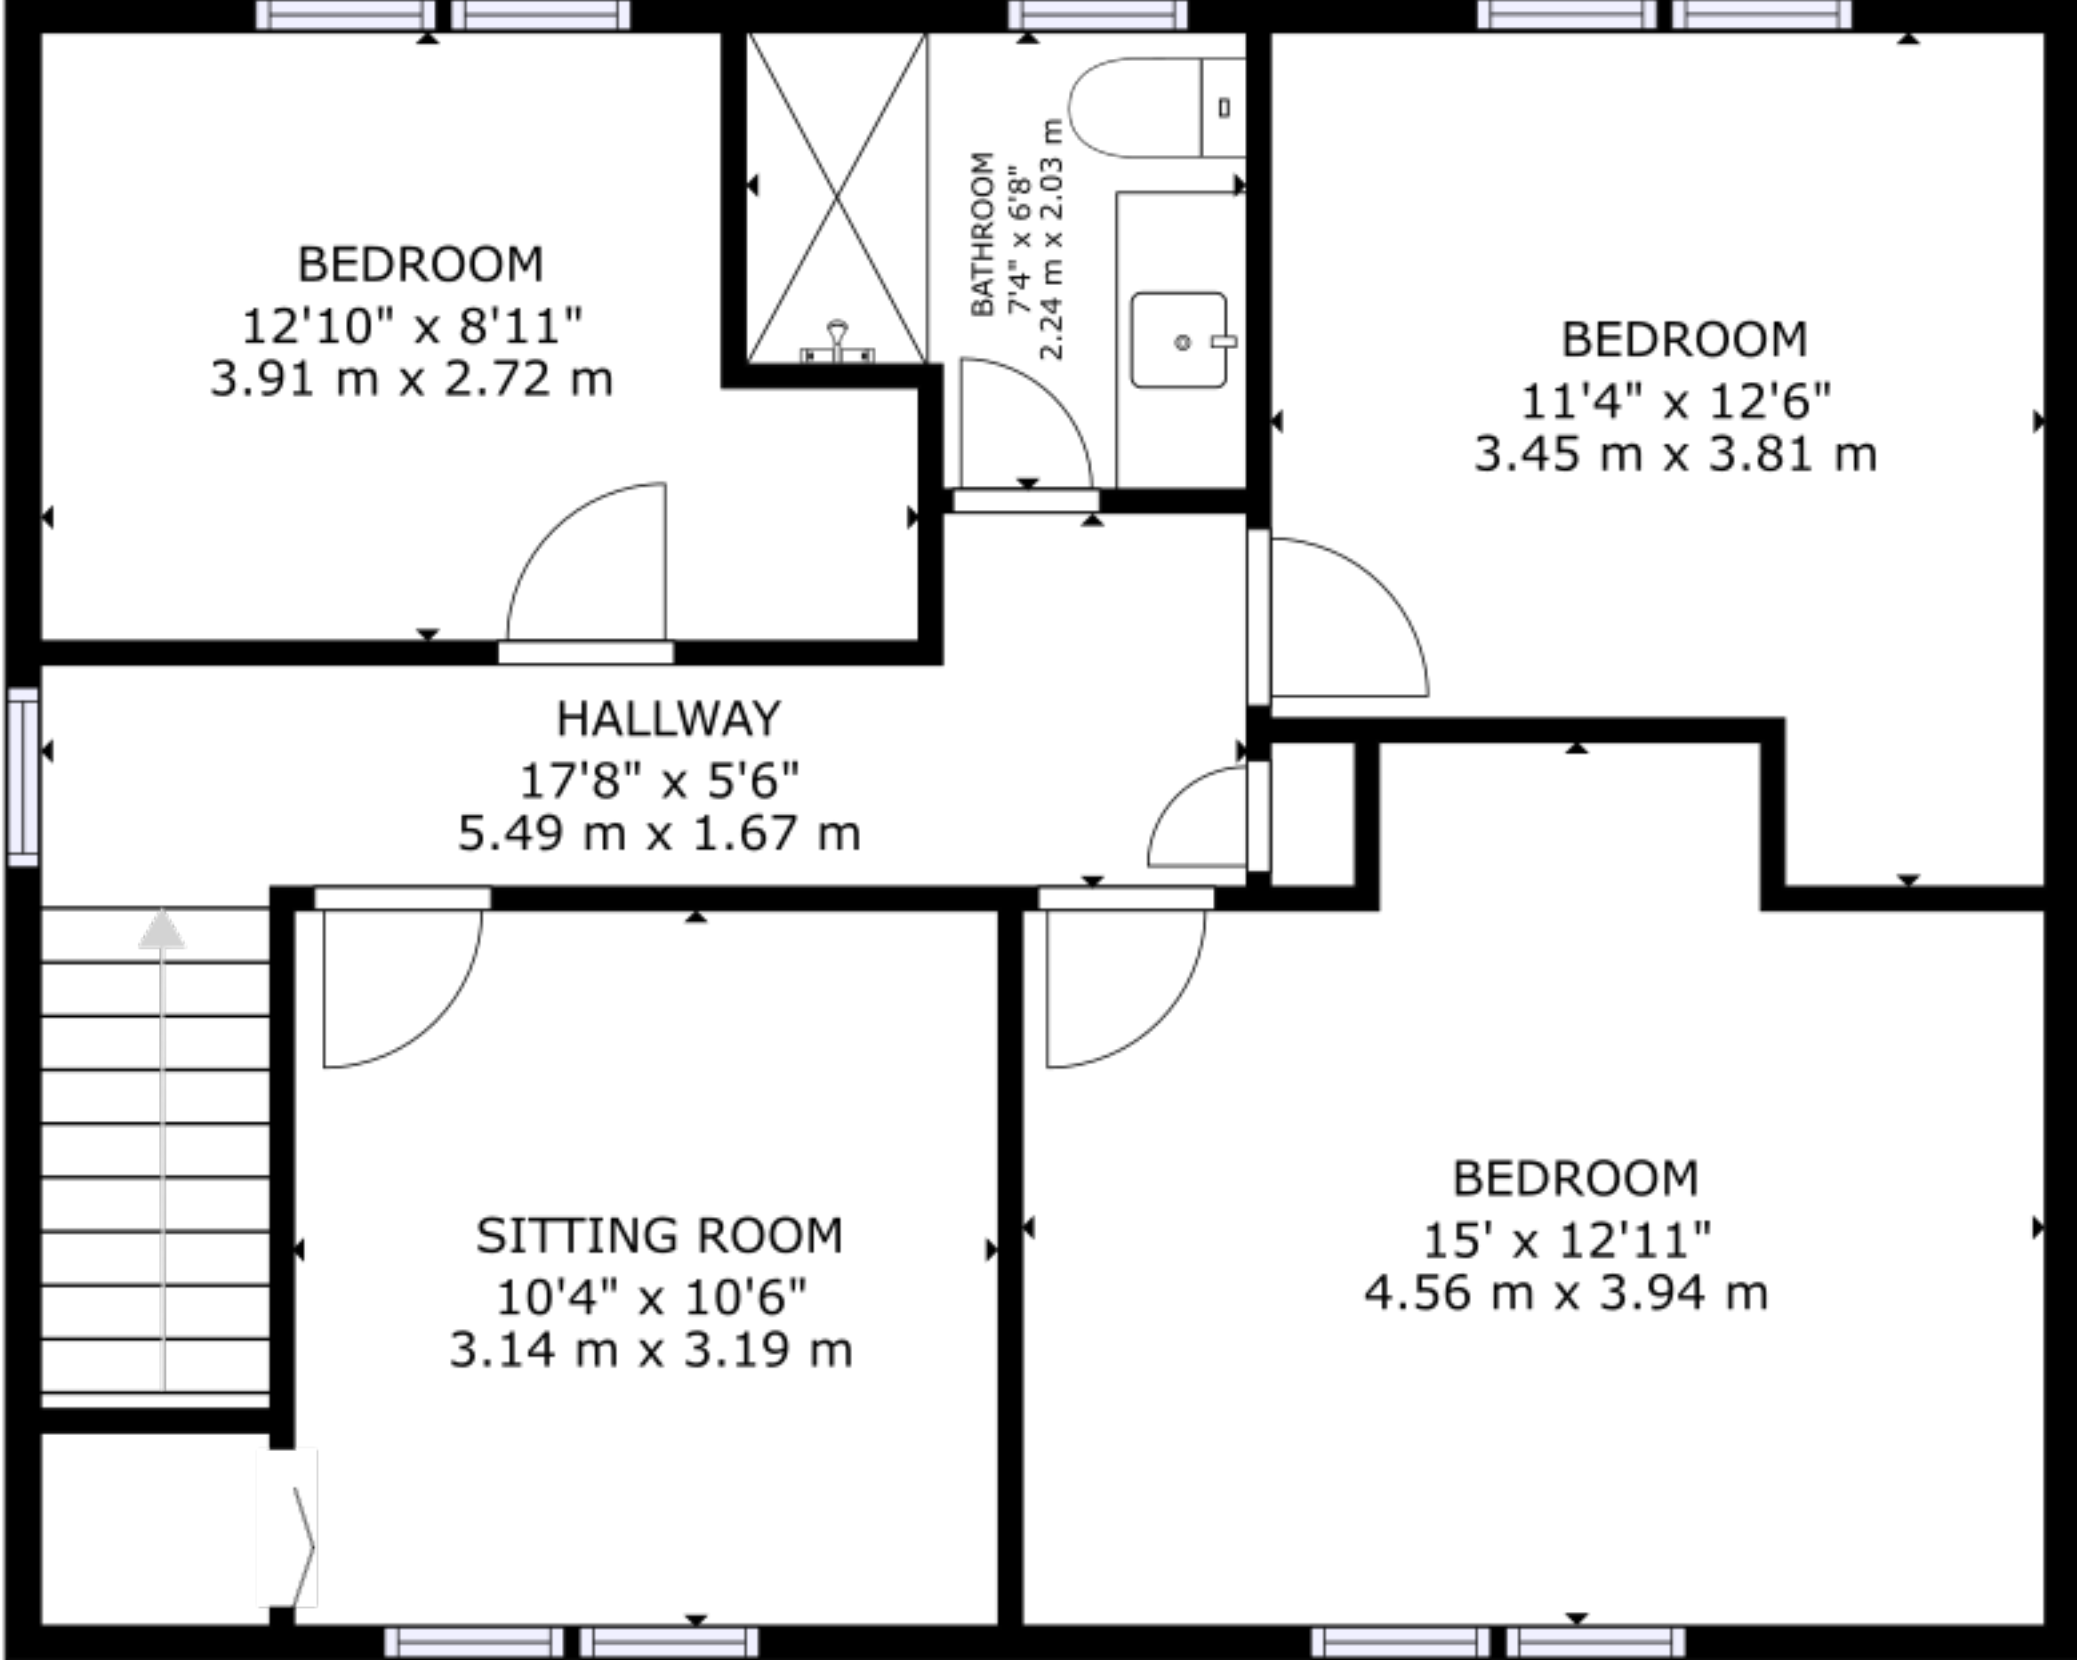

UP STAIRS