

MORRISON AVENUE


(DEDICATED BY REGISTERED PLAN 51M-964)
PIN 58129 - 0323 (LT)

SEE PIN

ADDITIONAL REMARKS

NEW DWELLINGS

EIGHTH AVENUE
(ORIGINAL ROAD ALLOWANCE BETWEEN CONCESSIONS 7 AND 8)
PIN 58129 - 0001 (LT)

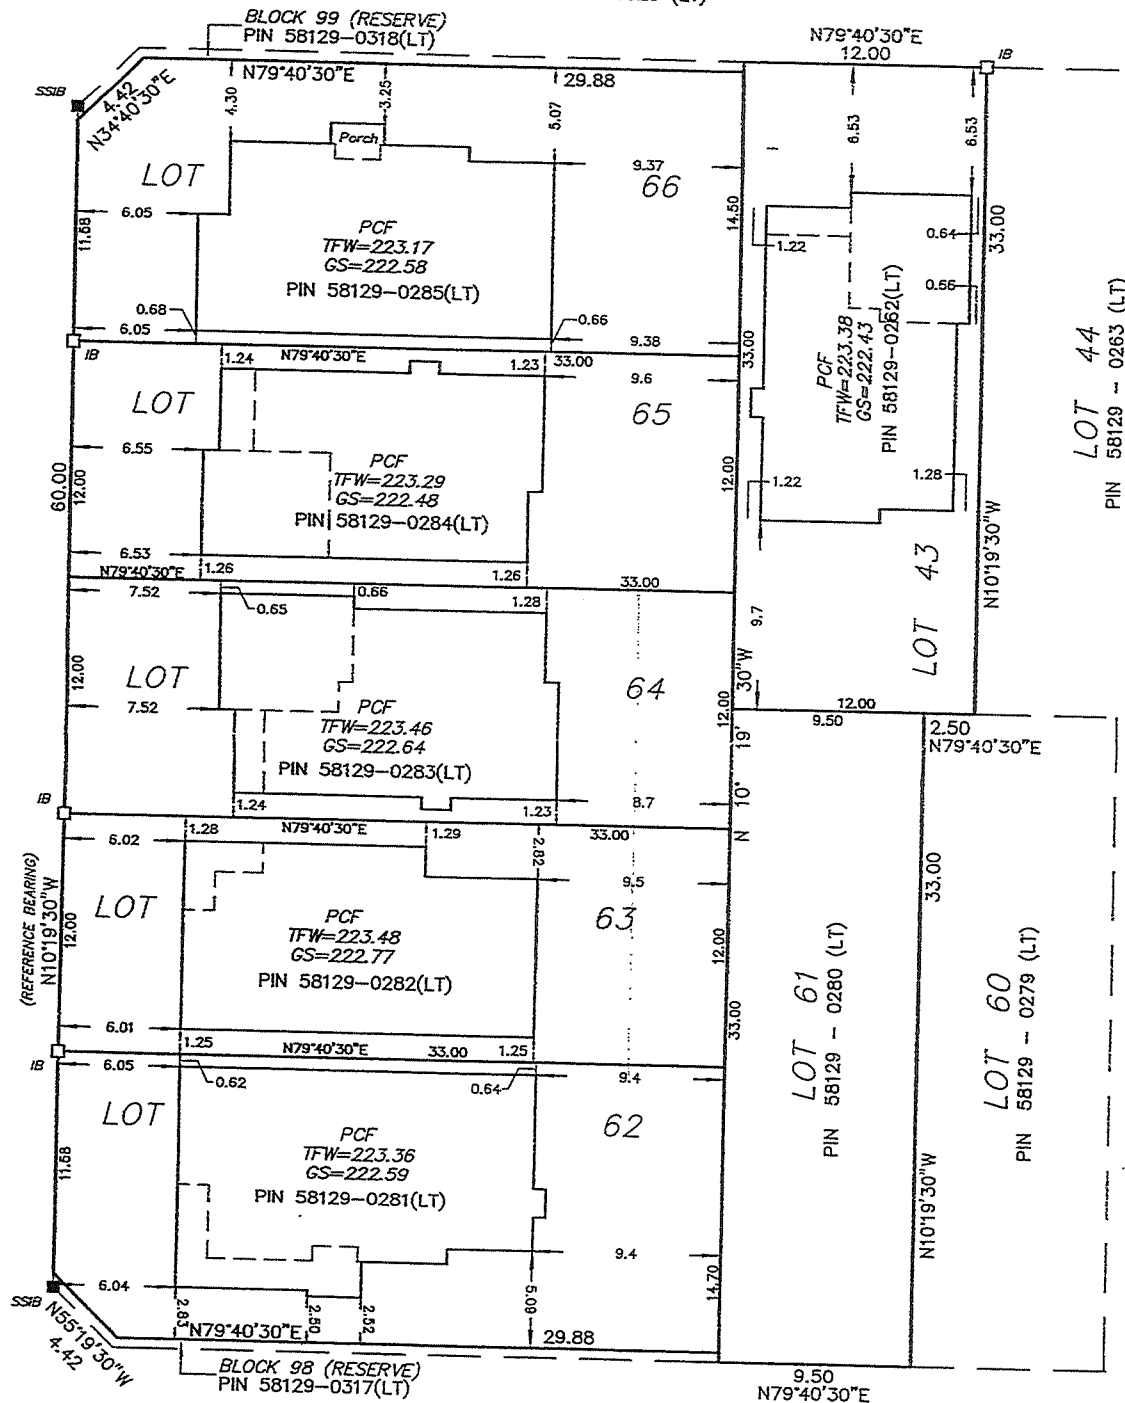

SCOTT DRIVE
(DEDICATED BY REGISTERED PLAN 51M-964)
PIN 58129 - 0325 (LT)

ASSOCIATION OF ONTARIO
LAND SURVEYORS
PLAN SUBMISSION FORM
1825888



THIS PLAN IS NOT VALID
UNLESS IT IS AN EMBOSSED
ORIGINAL COPY
ISSUED BY THE SURVEYOR
in accordance with
Regulation 1026, Section 29(3)

REVISION NOTE

PLAN REVISED TO SHOW LOTS 64, 65 AND 43

NOTE

TFW DENOTES TOP OF FOUNDATION WALL ELEVATION
GS DENOTES GARAGE SILL ELEVATION
PCF DENOTES POURED CONCRETE FOUNDATION

BEARING NOTE

BEARINGS SHOWN HEREON ARE ASTRONOMIC AND ARE
REFERRED TO THE EAST LIMIT OF EIGHTH AVENUE
HAVING A BEARING OF N10°19'30"W AS SHOWN ON
REGISTERED PLAN 51M-964

METRIC

DISTANCES SHOWN ON THIS PLAN ARE IN METRES AND CAN
BE CONVERTED TO FEET BY DIVIDING BY 0.3048

SURVEYOR'S CERTIFICATE

I CERTIFY THAT;

- 1.) THIS SURVEY AND PLAN ARE CORRECT AND IN ACCORDANCE WITH THE SURVEYS ACT, THE SURVEYORS ACT AND THE REGULATIONS MADE UNDER THEM.
- 2.) THE SURVEY WAS COMPLETED ON THE 19th DAY OF SEPTEMBER 2012

DATE

JOHN F.G. YOUNG B.Sc.
ONTARIO LAND SURVEYOR

THIS SURVEY PREPARED FOR PREVIN COURT HOMES

YOUNG & YOUNG SURVEYING INC.

PROFESSIONAL LAND SURVEYORS

2 HOLLAND DRIVE UNIT 5

BOLTON ONTARIO L7E 1E1

PHONE 951-6000 FAX 857-4811

EXAMINED BY
J.F.G.Y. B.Sc. O.L.S.

PARTY CHIEF B.P.

CALC BY R.N.

DRAWN BY F.F.

PROJECT 11 0000